


# Byron-Gaines Utility Authority

## COMMERCIAL Meter Set Drawing

### for Byron and Gaines Townships

For all meter sets, call (616) 971-0002 by 3:00 pm the day before meter is needed.  
Have address and water permit number ready when calling.

#### REQUIREMENTS:

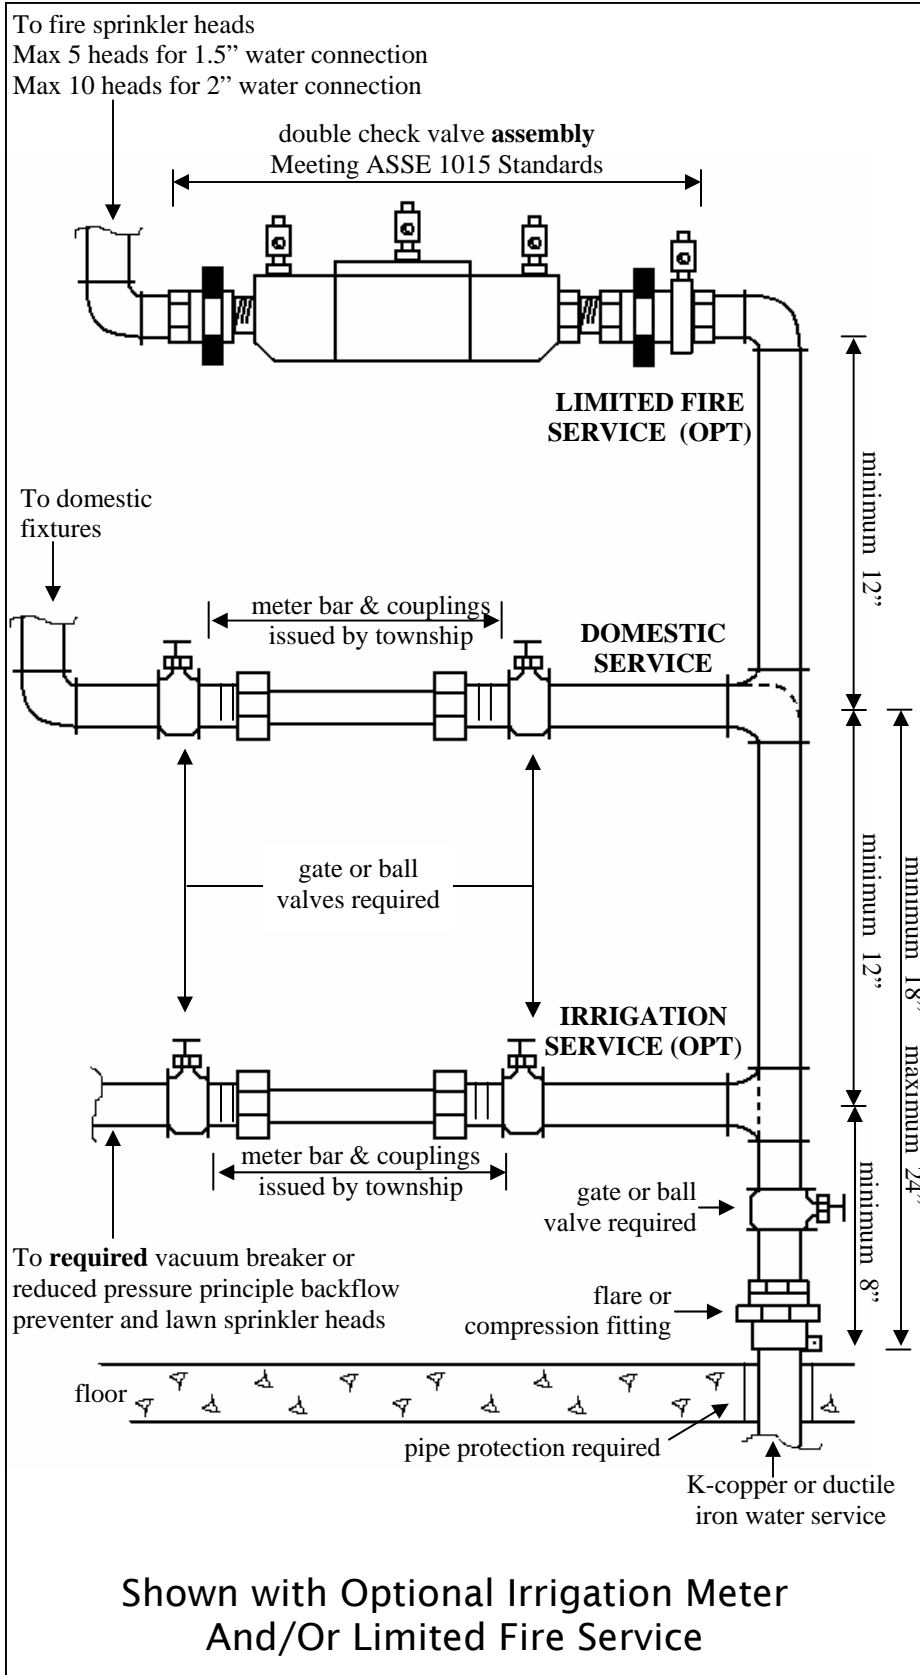

1. Meter bar must be plumbed in with at least a riser past outlet valve. All outlet piping must be supported.
2. Curb stop box must be above grade, clean & readily accessible. Contractor is responsible for condition of curb stop box during construction process.
3. Water service and meter must be protected from freezing and theft.
4. The area around meter must be easily accessible with 12" minimum and 24" maximum from outside wall.
5. Do not use pipe dope on meter bar couplings as these must be loosened to set meter.
6. **Bypasses are NOT allowed.** Exemptions may be requested from Township Water & Sewer Dept. Bypass drawings are available.
7. Meter pits are NOT allowed.
8. Water CANNOT be used prior to the meter being set.
9. All pipe nipples and fittings prior to meter must be threaded brass.
10. All plumbing must meet local codes, ordinances and BGUA Standard Construction Requirements.

#### NOTES FOR 3" METERS & LARGER:

- Meters 3" and larger must be installed by contractor.
- Contractor must order meter through the BGUA office **at least 6 weeks before needed.** Payment is required prior to release of meter.
- Contractor must notify BGUA office when meter is set so a remote reading device